








REVISION	DATE
FOR CONSTRUCTION CONFORMANCE SET	07.11.19 09.04.19


PROJECT NUMBER: 180520  
 PROJECT DATE:  
 SHEET TITLE: WALL SECTIONS  
 SHEET NUMBER:




**3** ENLARGED ELEVATION - SOUTH-EAST FASCIA  
 1/2" = 1'-0"

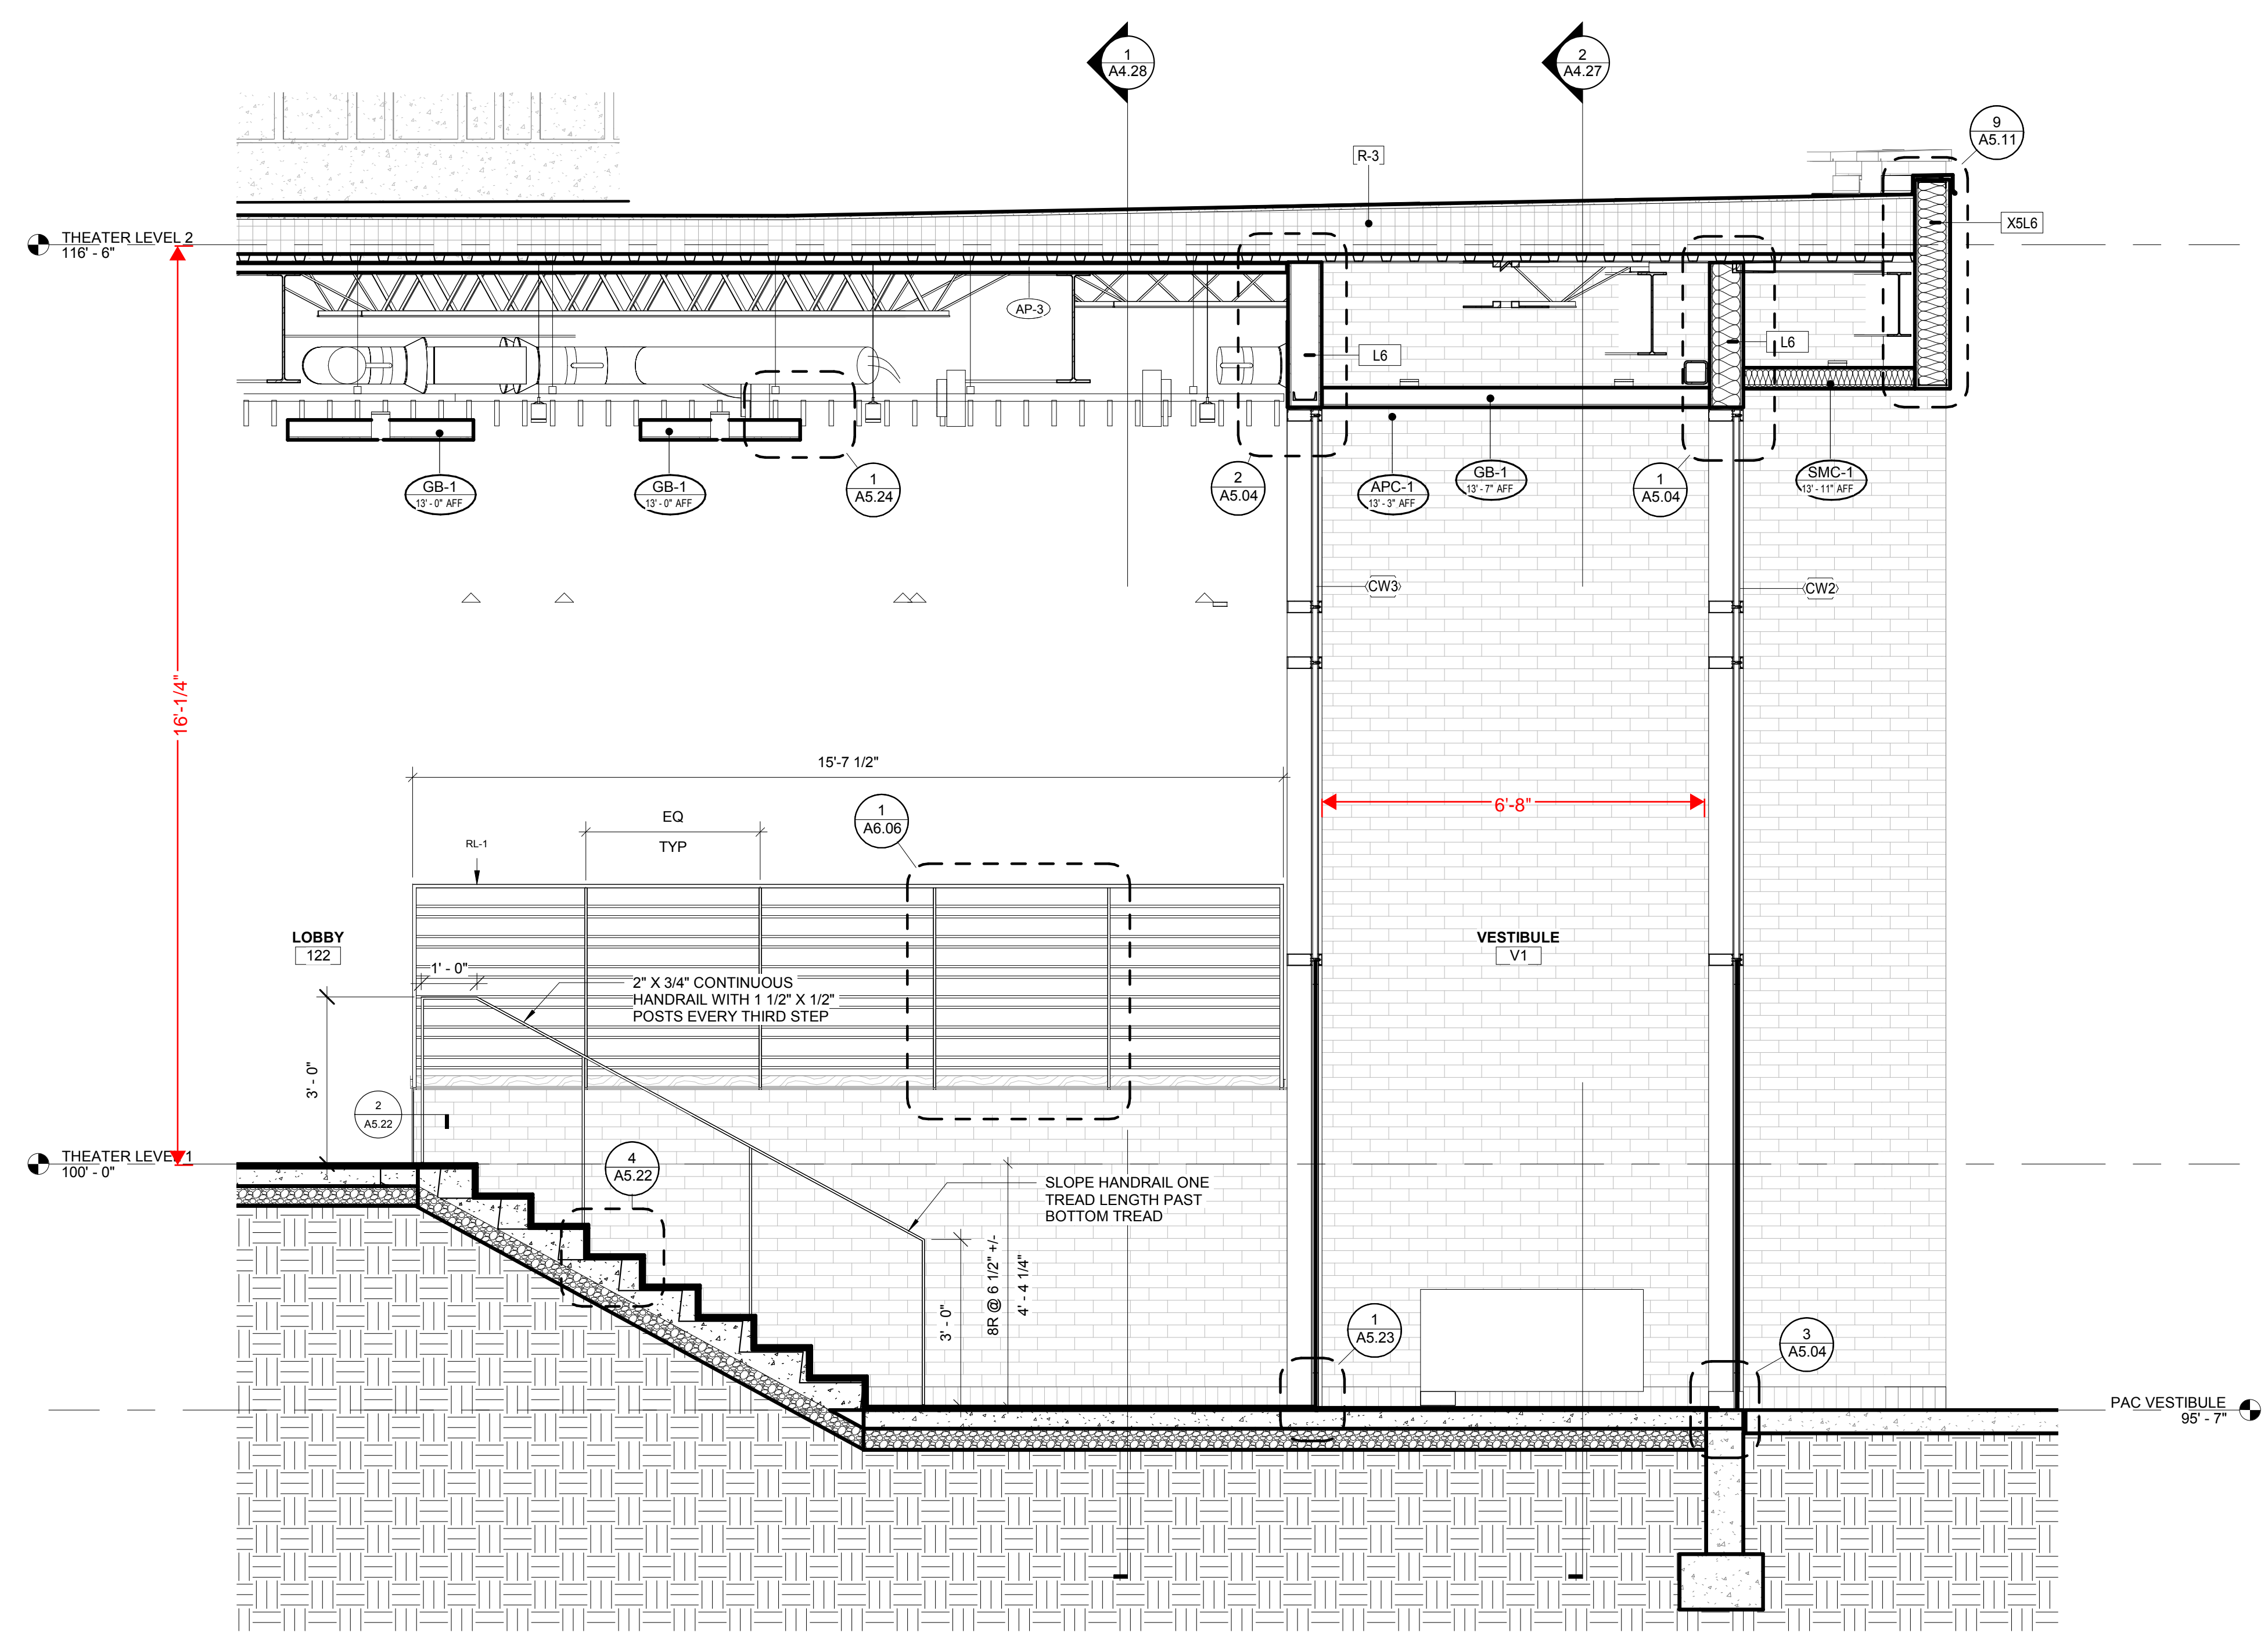


**2** WALL SECTION - MAIN ENTRY VESTIBULE WEST  
 1/2" = 1'-0"

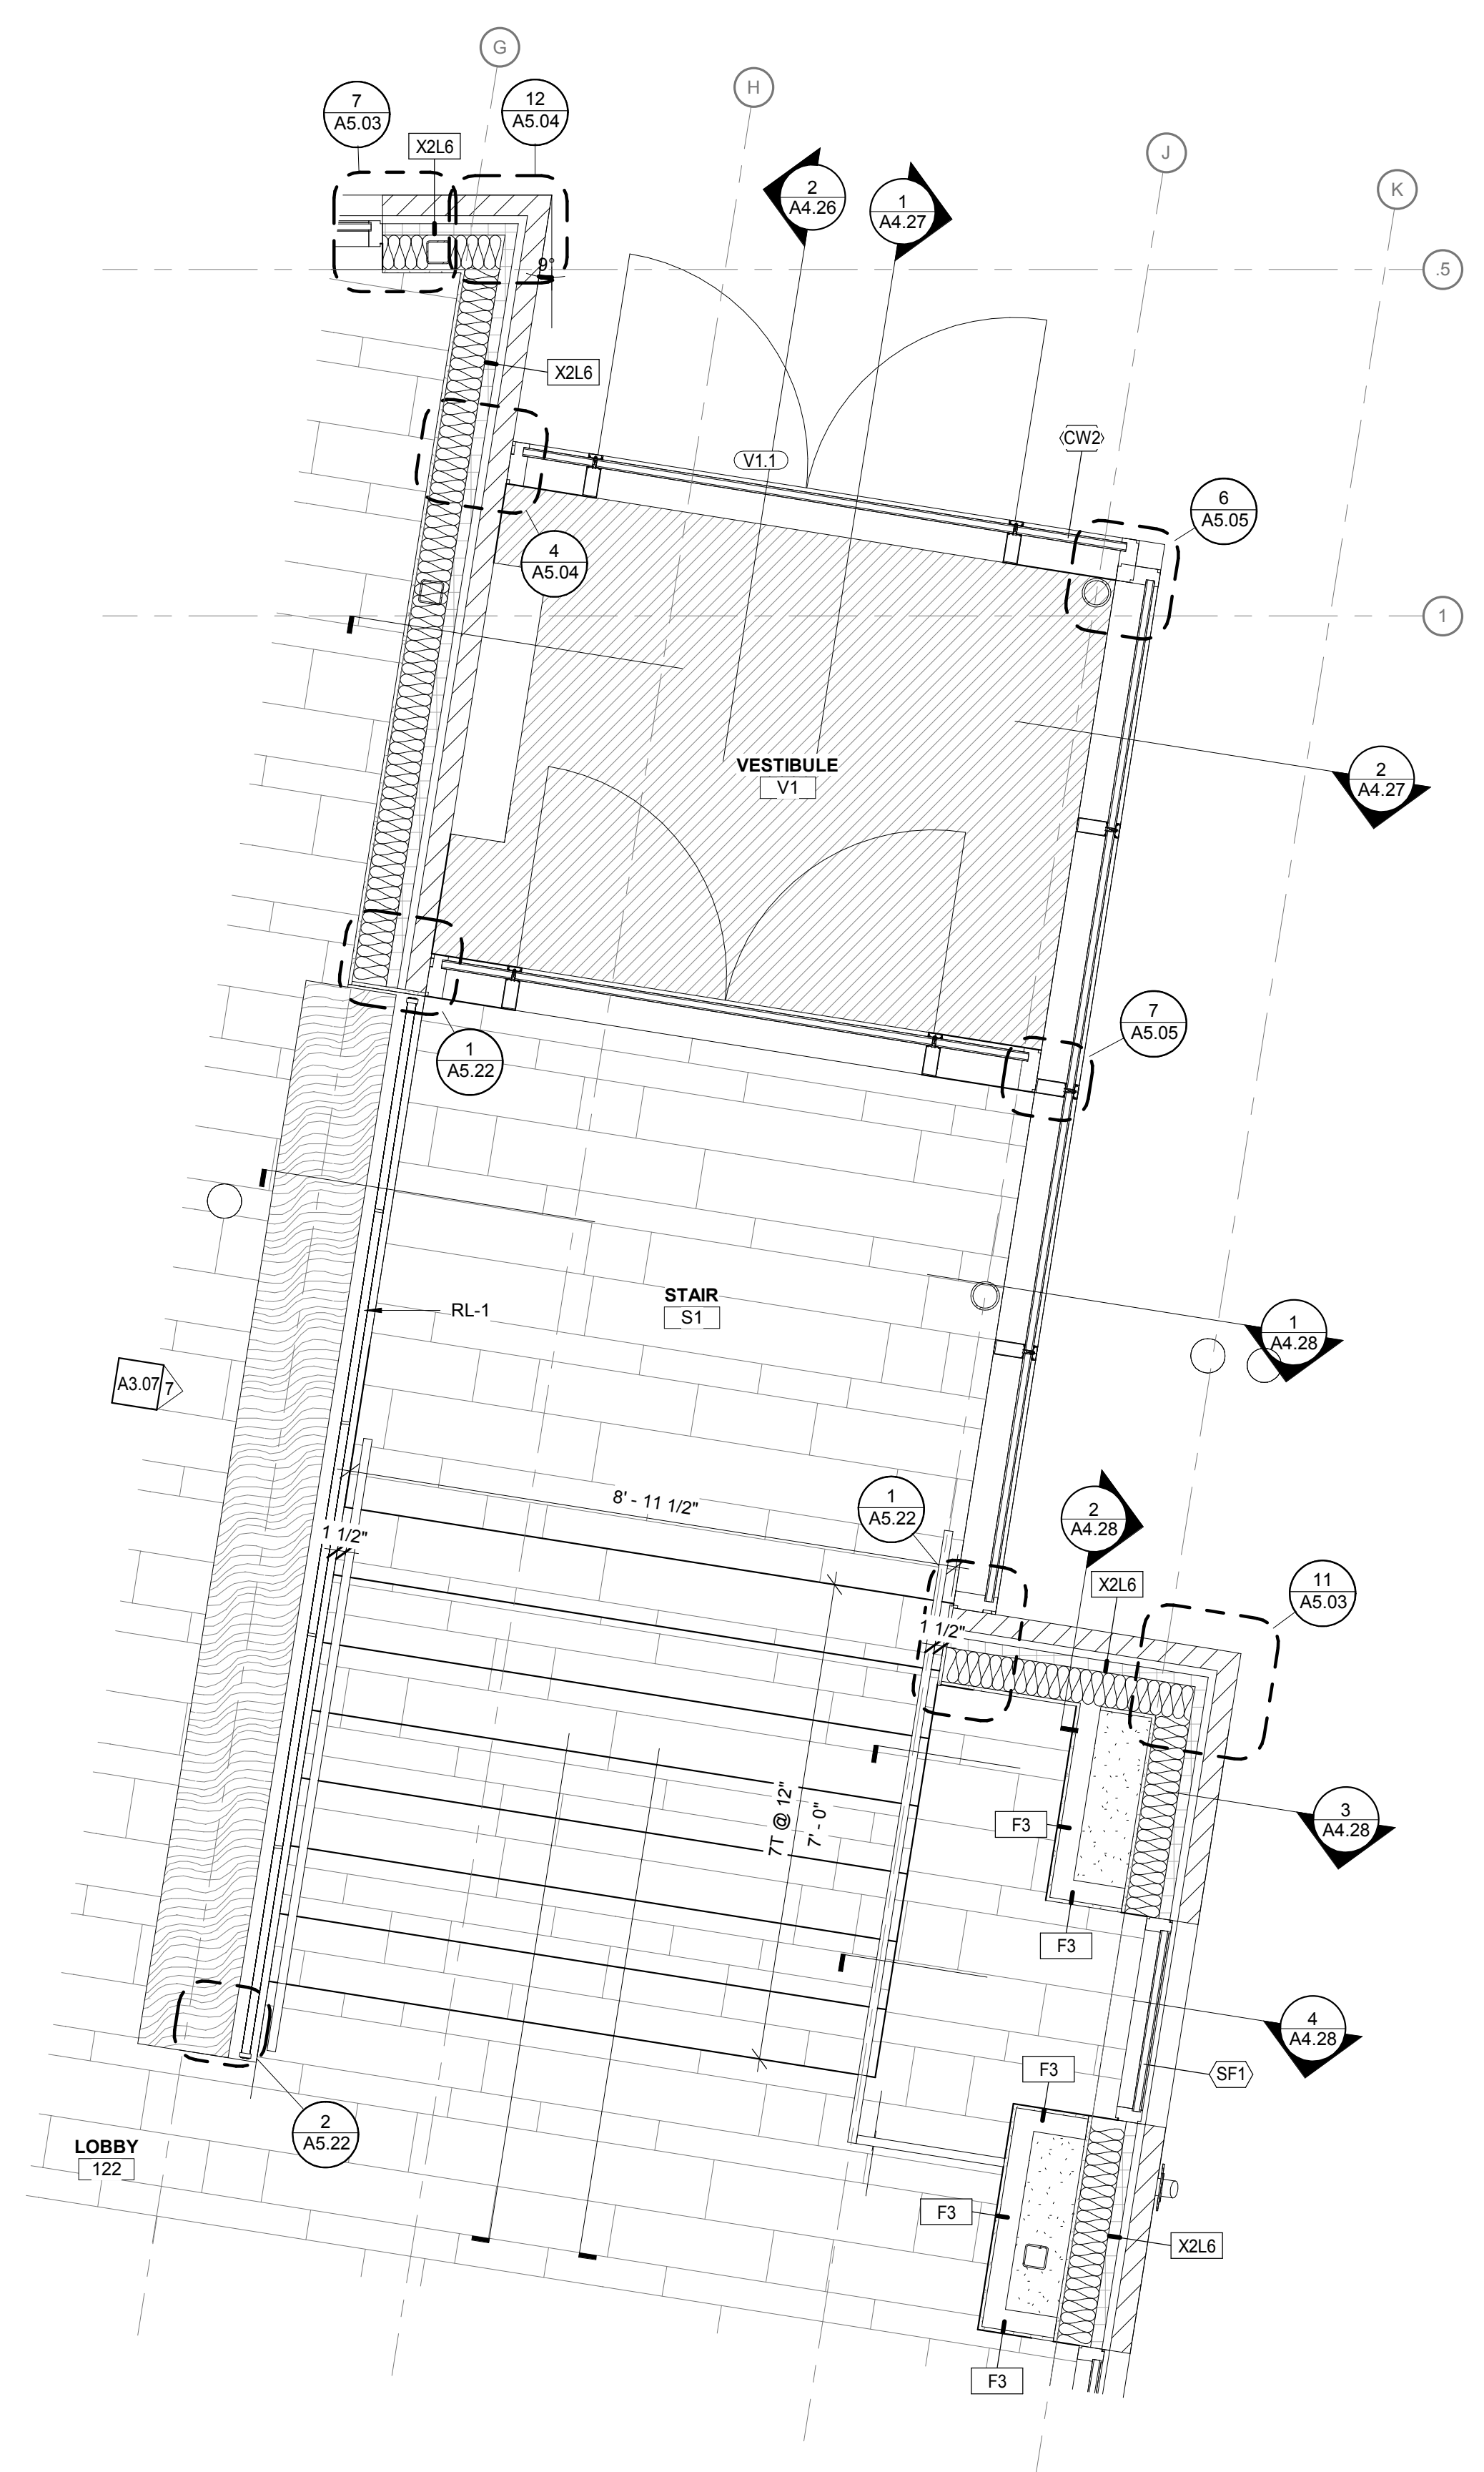


**1** ENLARGED AREA PLAN - MAIN ENTRY VESTIBULE  
 1/2" = 1'-0"

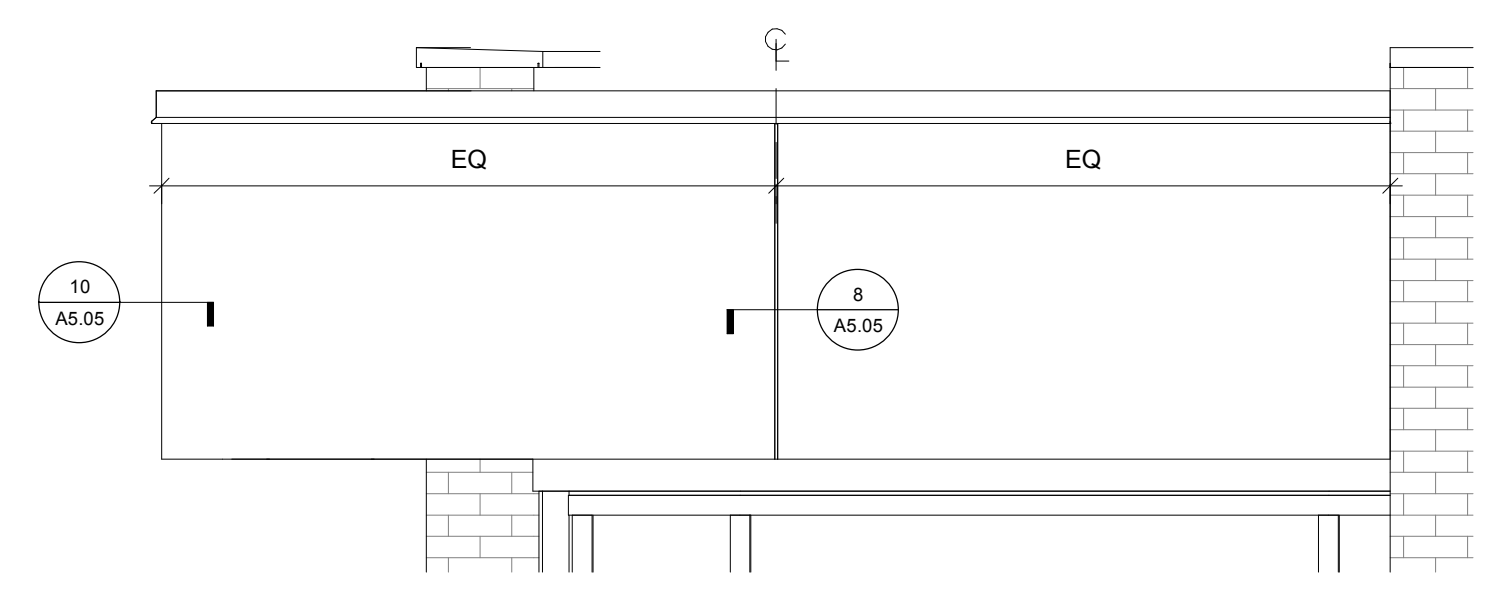

**3 ENLARGED ELEVATION - NORTH FASCIA**  
 1/2" = 1'-0"

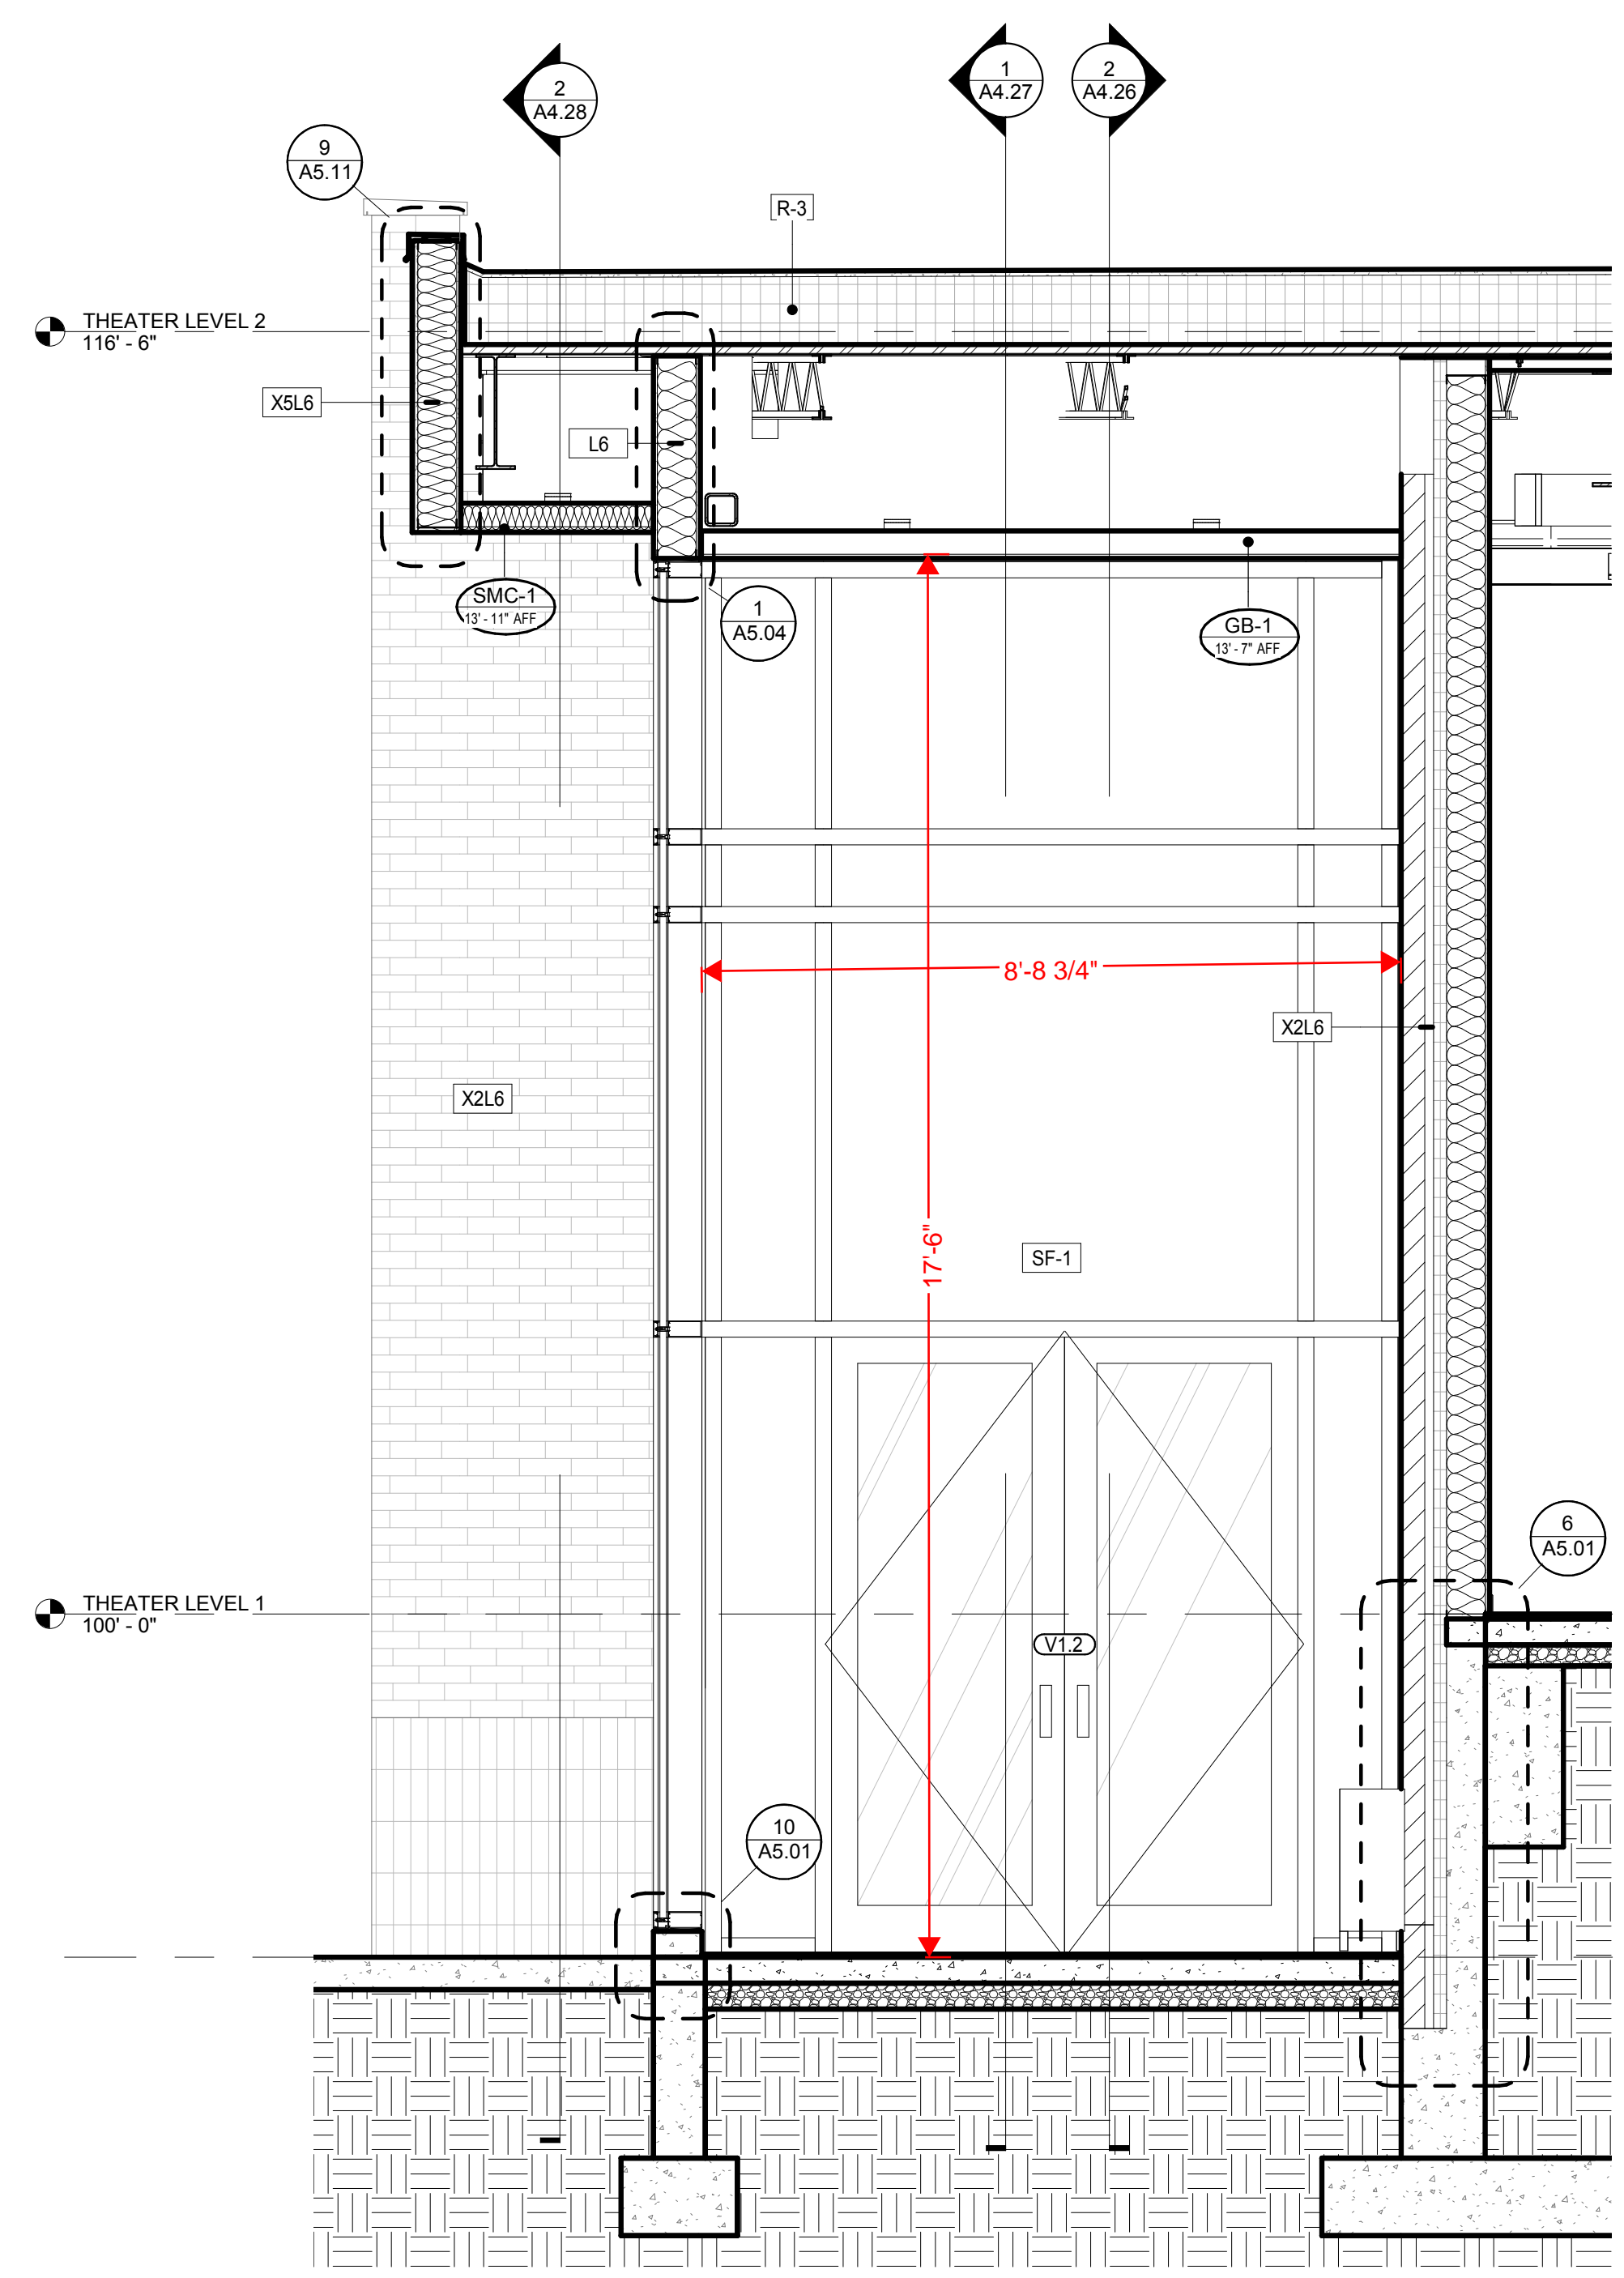

**2 WALL SECTION - MAIN ENTRY VESTIBULE SOUTH**  
 1/2" = 1'-0"

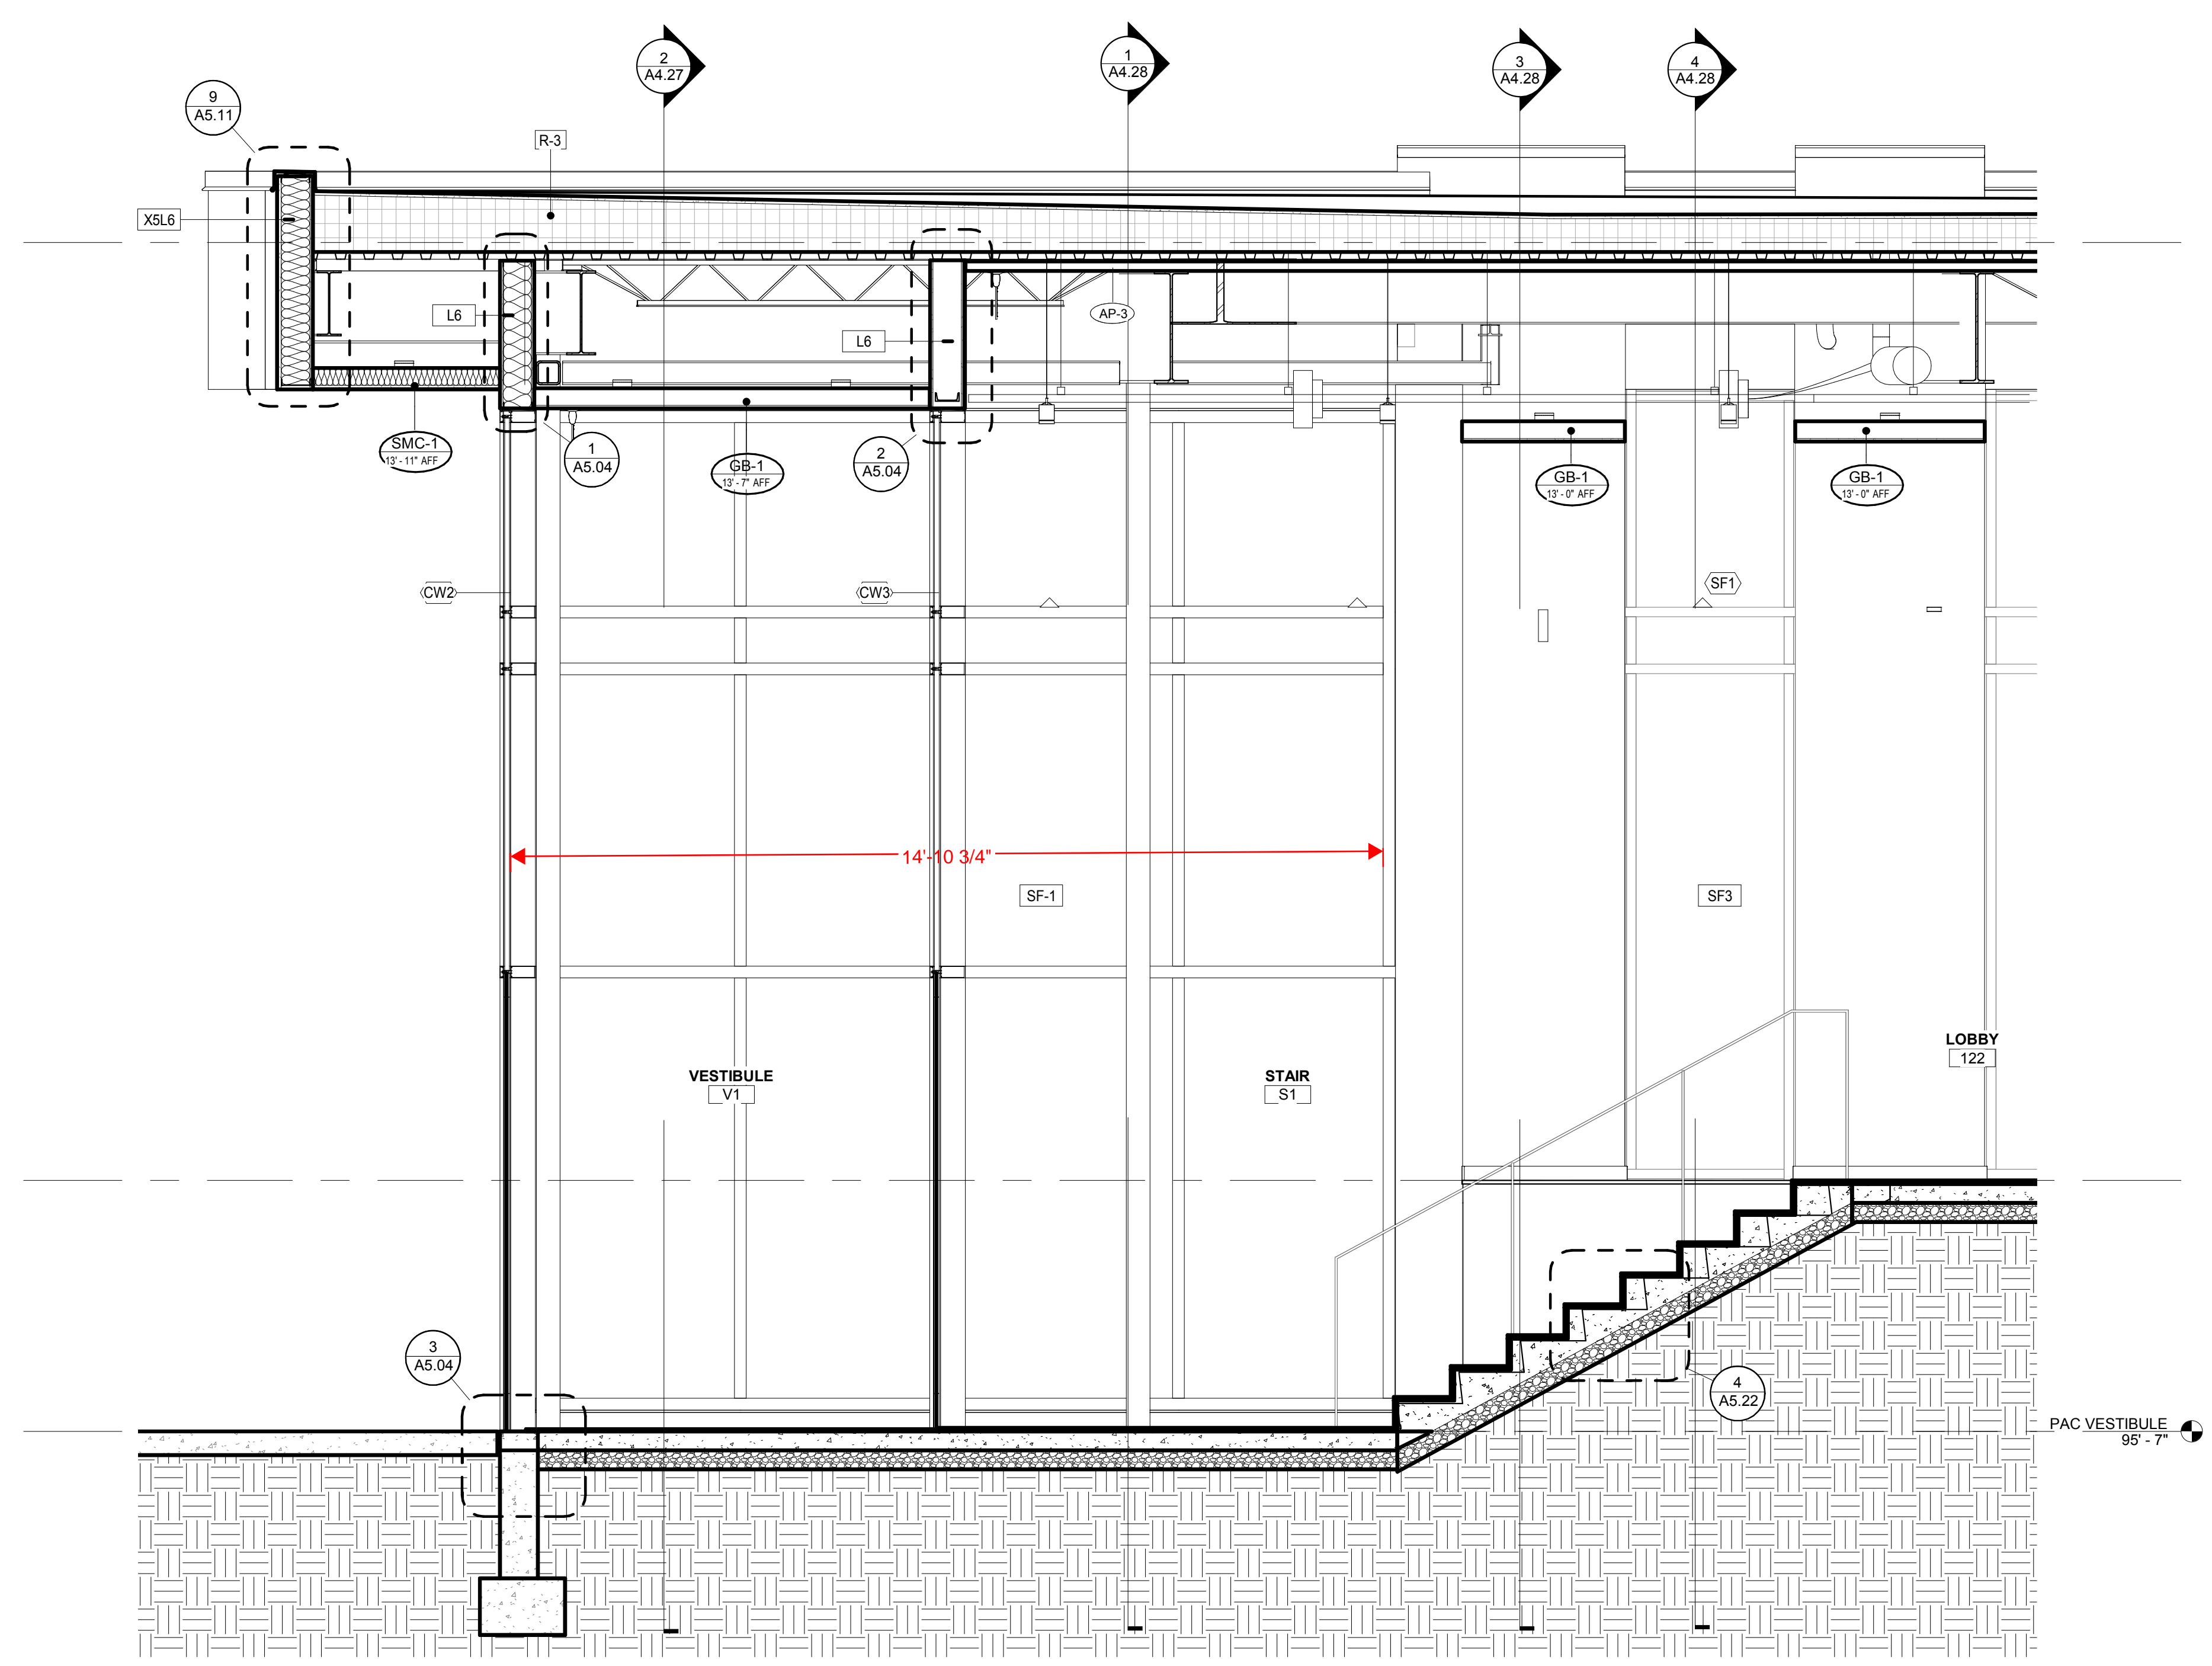

**1 WALL SECTION - MAIN ENTRY VESTIBULE EAST**  
 1/2" = 1'-0"

REVISION	DATE
FOR CONSTRUCTION CONFORMANCE SET	07.11.19
	09.04.19

PROJECT NUMBER: 180520  
 PROJECT DATE:

SHEET TITLE: WALL SECTIONS  
 SHEET NUMBER: